


EJW 8052 FRAME & COVER,
 LETTERED: TRAFFIC (-TR) OTHER (-C)
 ELECTRIC (-E) LIGHTING (-L)

PLAN VIEW

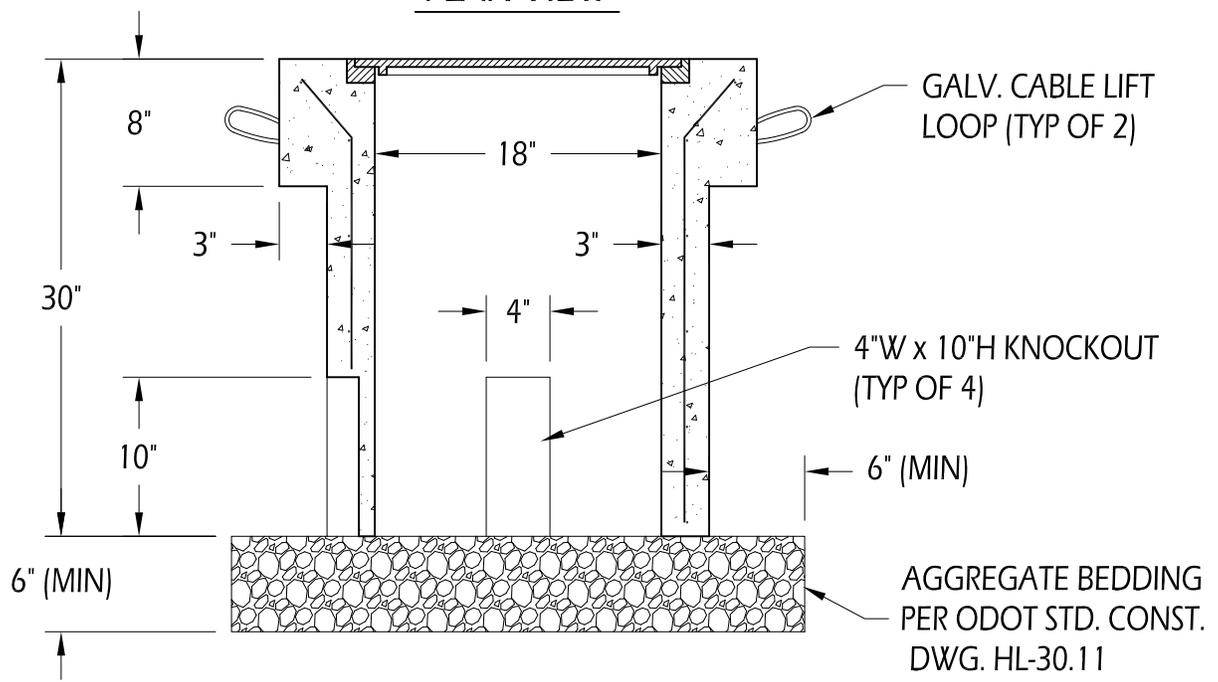

SECTION A-A

NOTE: Concrete 4,500 PSI @ 28 days, minimum.



18" PULL BOX HL-30.11 ODOT 725.08-B.2 W/CAST IRON FRAME & COVER		
Product ID: PB18		
Drawn by: CC	Scale: 1" = 1'0"	Date: 11/14/11

7415 Diley Road Phone (614) 837-8444
 Canal Winchester, OH 43110 Fax (614) 837-1198