
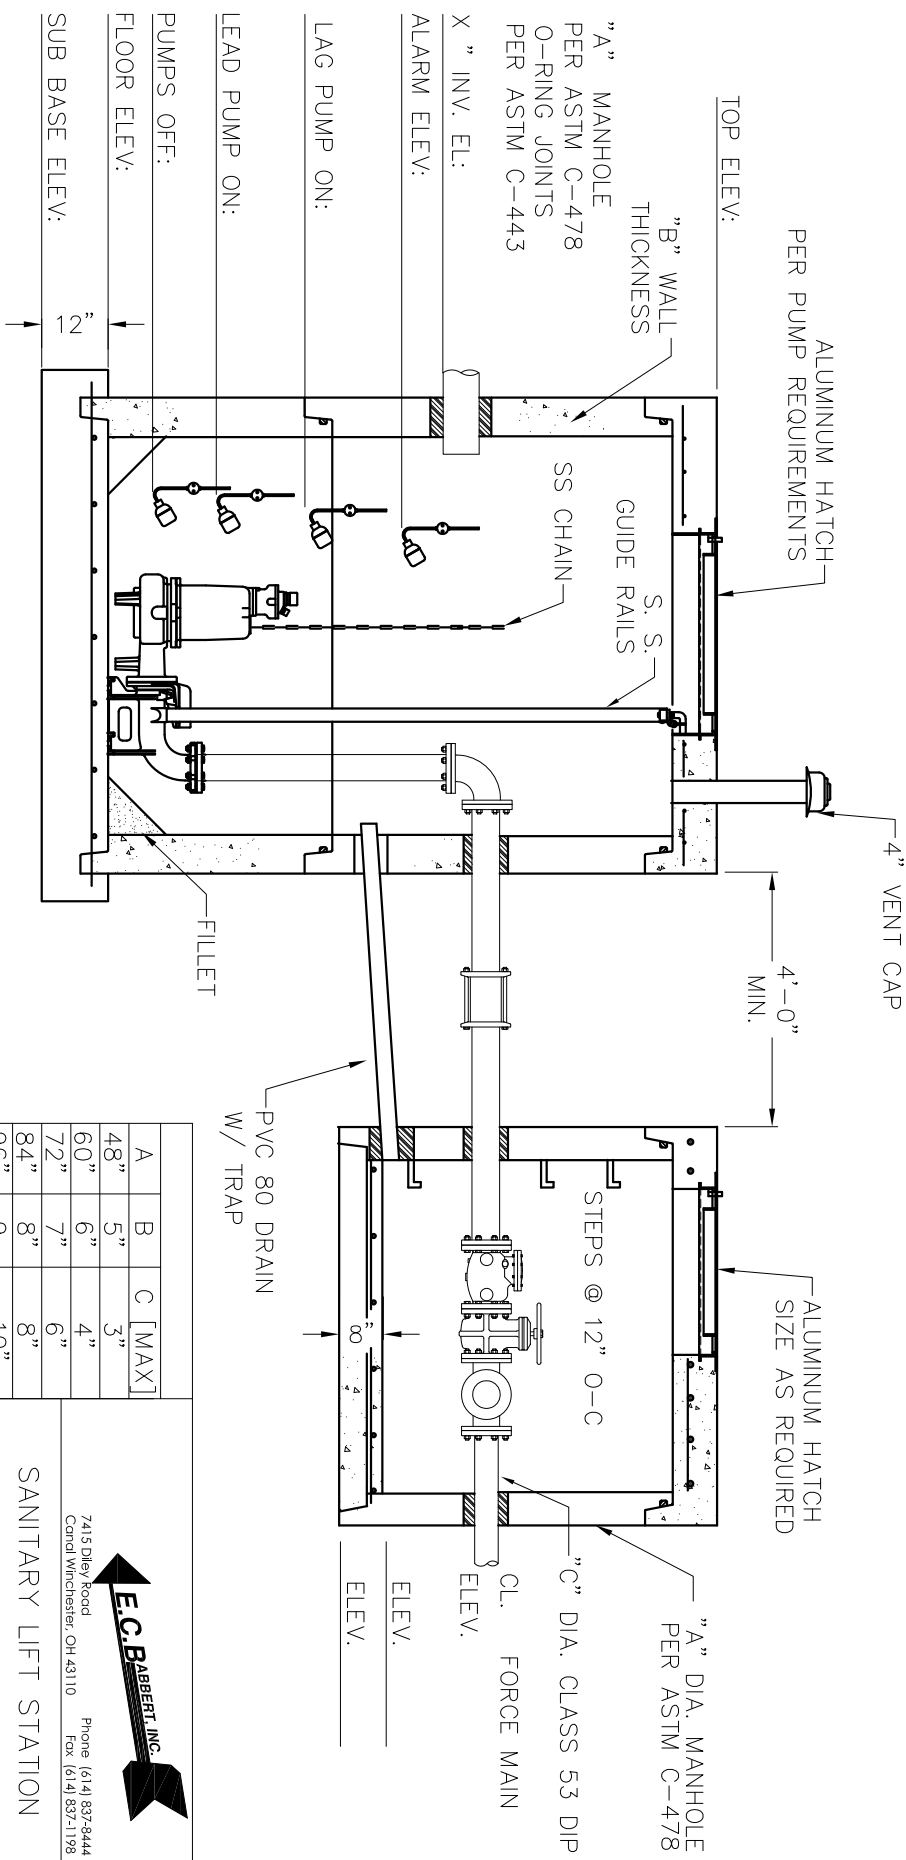


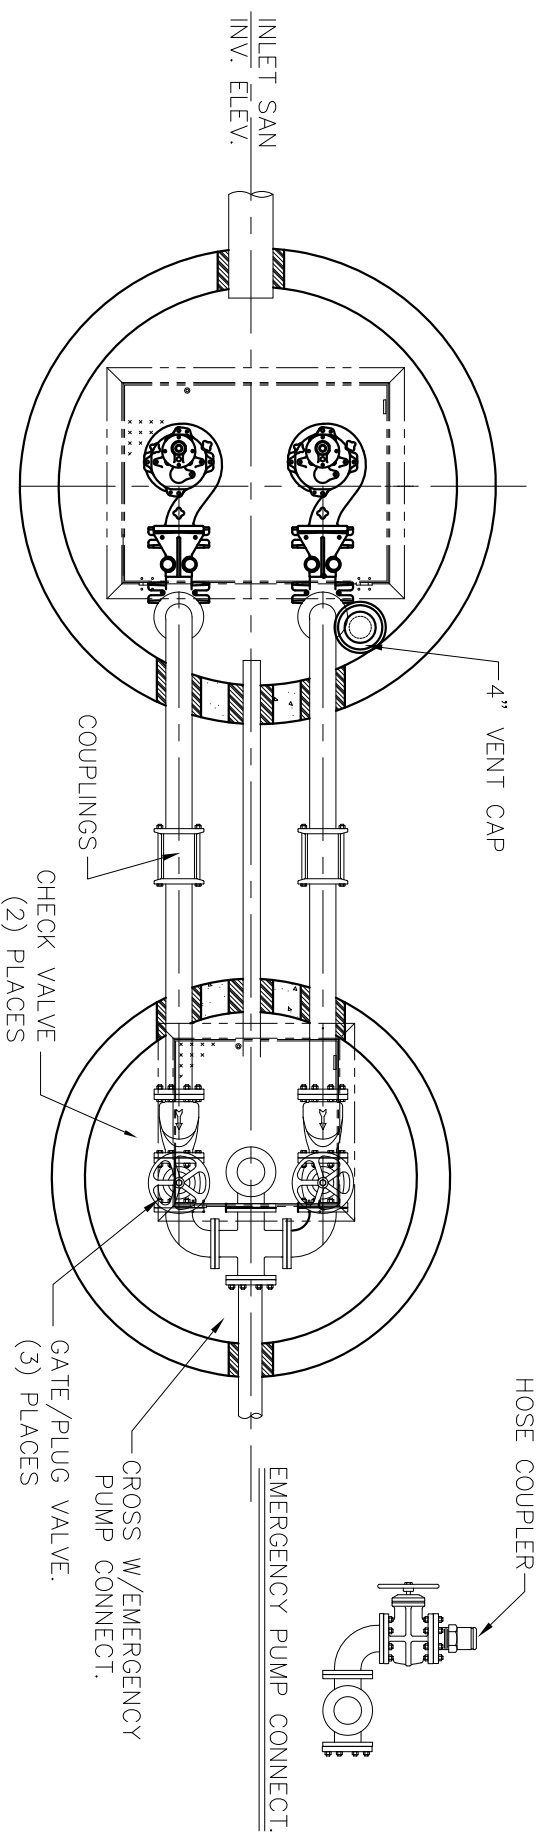

A	B	C [MAX]
48"	5"	3"
60"	6"	4"
72"	7"	6"
84"	8"	8"
96"	9"	10"
126"	11"	

E.C. BABERT INC.

7415 Diley Road
Condit Winchester, OH 43110

Phone (614) 837-8444
Fax (614) 837-1198

SANITARY LIFT STATION

SCALE: NTS. DRWN: DCO DATE: 8/19/08