


GALVANIZED SAFETY GRATE FOR 21" HEADWALL

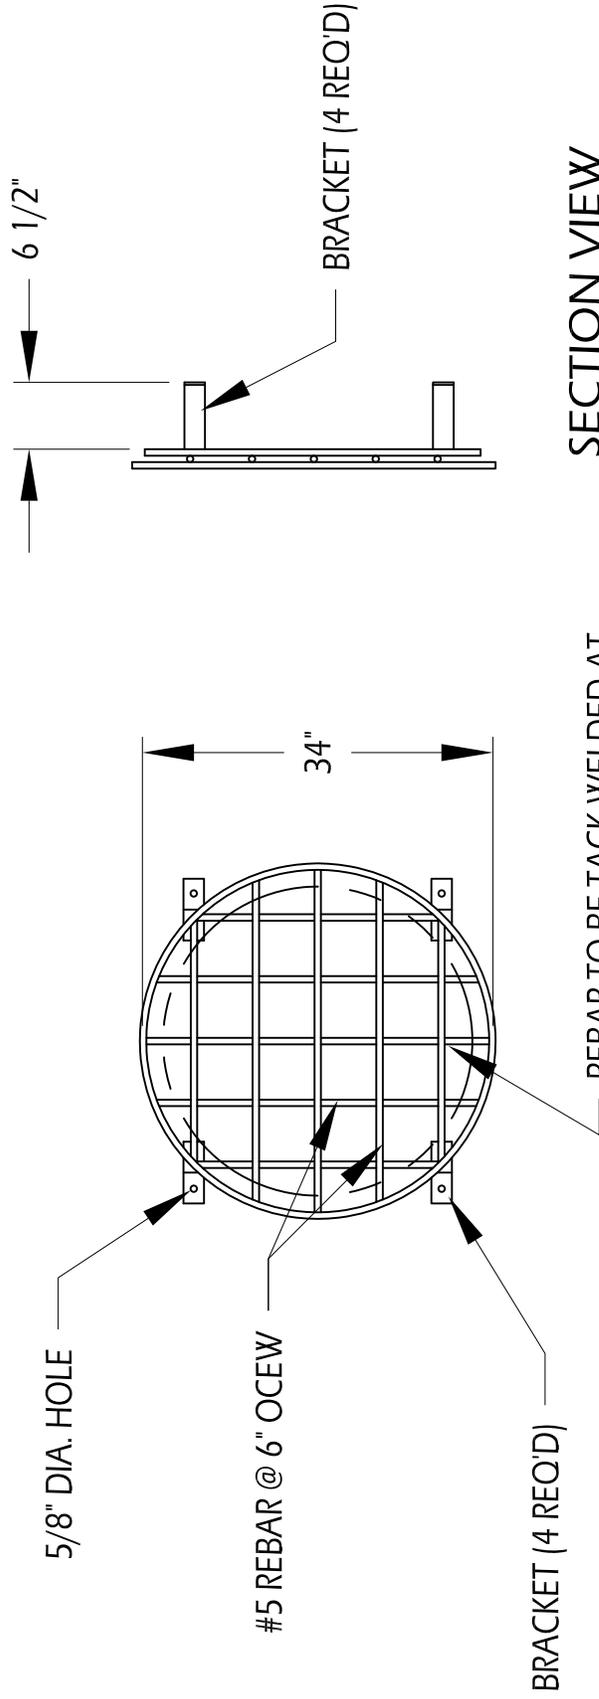

SECTION VIEW

FRONT VIEW

Drawn by: TAK
Date: 9/14/07
Scale: n/a
Sheet 1 of 1

Galvanized Safety Grate
21" RCP Headwall

7415 Diley Road
Canal Winchester, OH 43110
Phone (614) 837-8444
Fax (614) 837-1198

