



# GALVANIZED SAFETY GRATE FOR 24" HEADWALL

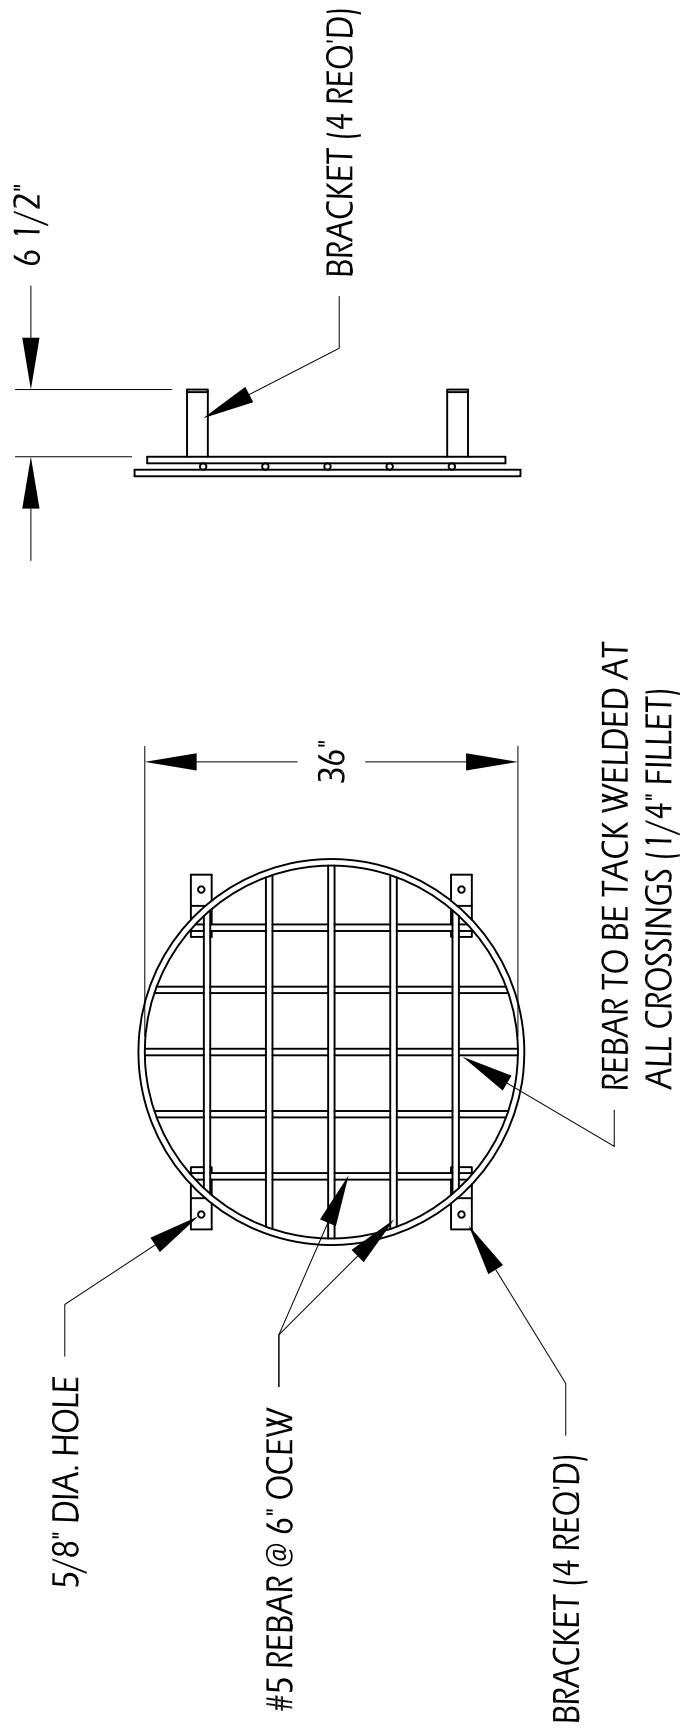

## SECTION VIEW

## FRONT VIEW

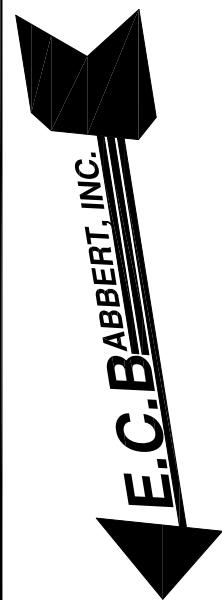

7415 Diley Road  
Canal Winchester, OH 43110  
Phone (614) 837-8444  
Fax (614) 837-1198

Galvanized Safety Grate  
24" RCP Headwall

Drawn by: CC
Date: 3/5/09
Scale: n/a
Sheet 1 of 1