


PLAN VIEW

TANK CAN BE CAST WITHOUT INLET BAFFLE AND/OR OUTLET T-TILE AS NEEDED.

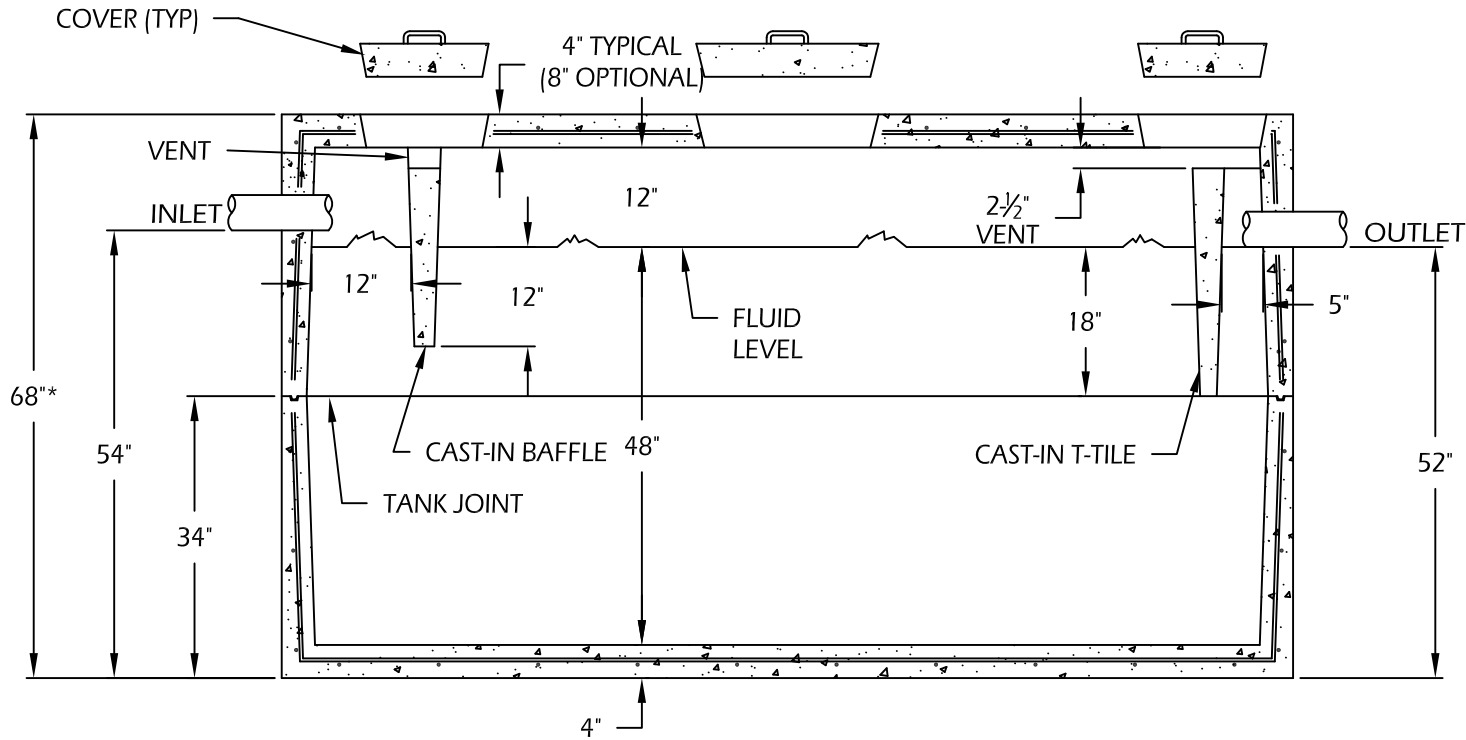

SECTION VIEW

NOTE:
CONCRETE STRENGTH 4500 PSI (MIN) @ 28 DAYS

*ADD 4" IF OPTIONAL 8" TOP USED

E.C. Babbert, Inc.

7415 Diley Road Canal Winchester, OH 43110
Phone (614) 837-8444 Fax (614) 837-1198

1500 Gallon Septic Tank
Single Compartment

Drawn by:TAK Date: 4-26-01 Scale: N/A